


Permeable Private Driveway (SUDS)

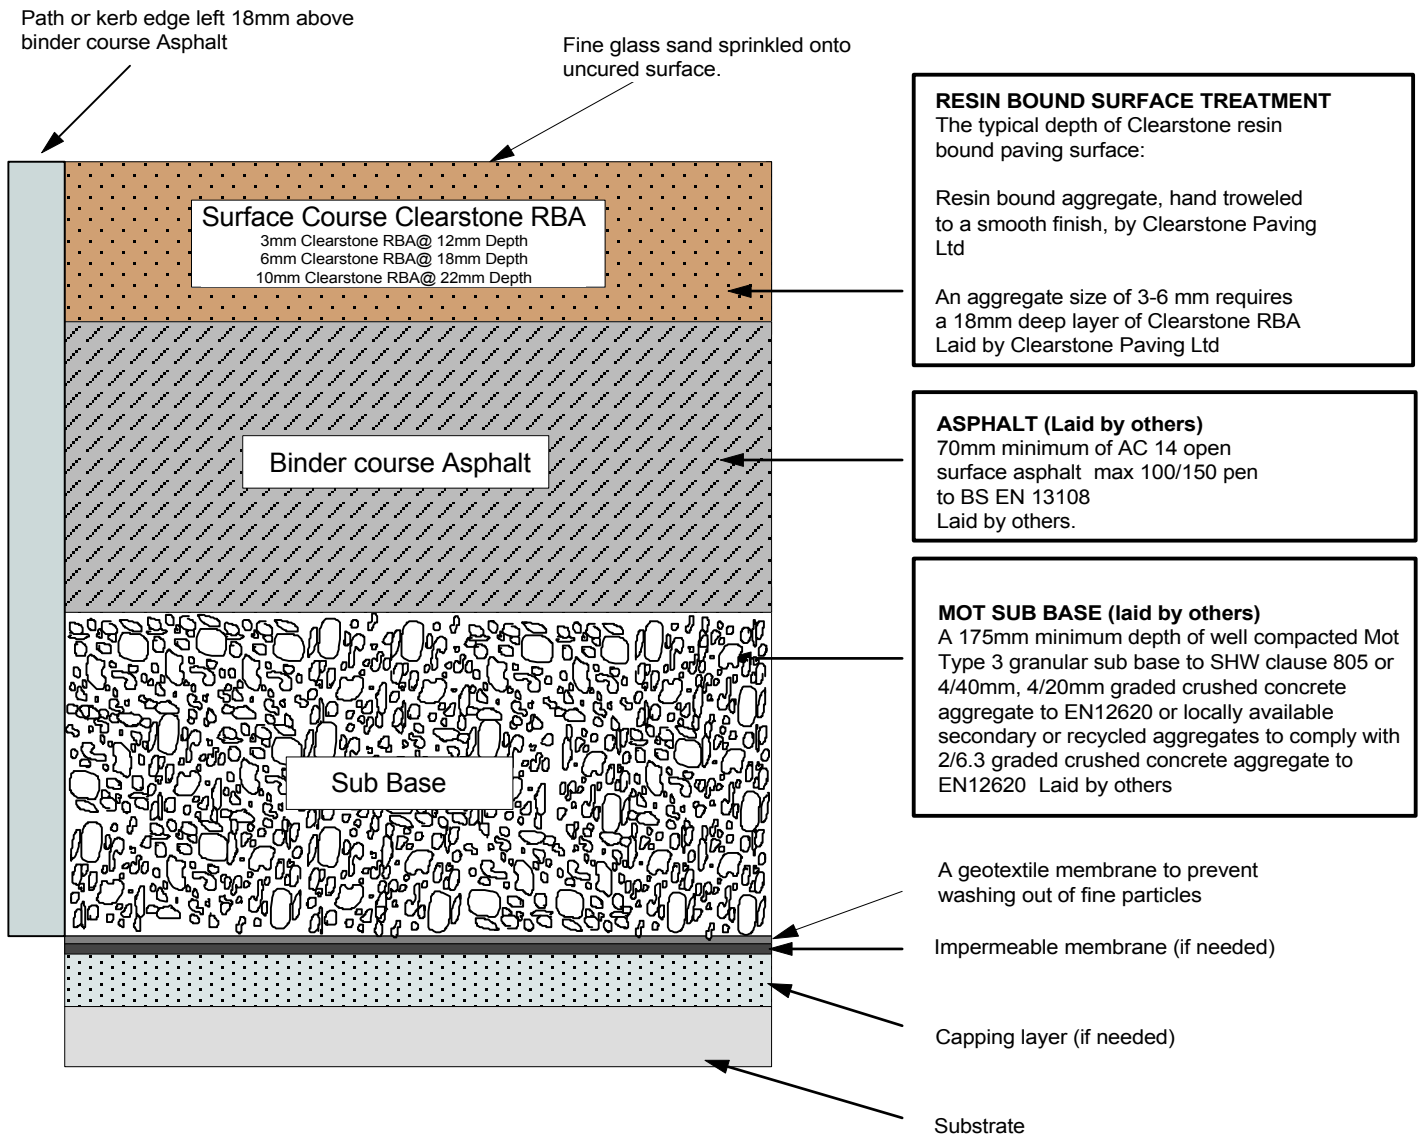

Notes:

If there is a probability of standing water, then this may soften the substrate, therefore a nominal fall to an out-fall or soakaway should be considered.

If the substrate is silty, then this may need to be stabilised or partially removed and replaced with sub-base/granular capping.

Total sub-base thickness will be dependant on expected loading, water storage capacity, and sub-base strength.

This specification is based on normal good practice for flexible resin bound surfacing, and does not absolve the specifier from designing a base construction suitable for the expected loadings of traffic and ground conditions existing on a given site.

Tel: (01273) 358177
www.clearstonepaving.co.uk
Email: new@clearstonepaving.co.uk

DISCLAIMER: Whilst Clearstone Paving Ltd. endeavours to ensure that advice, specifications, recommendations and information given is correct, it cannot have control over how substrates constructed by others are done and will not accept liability, directly or indirectly, arising from poor workmanship. Any advice, recommendation or information given by Clearstone Paving Ltd. is based on practical experience and is believed to be accurate at the time of publication, no liability or responsibility of any kind (including liability for negligence) is accepted in this respect by the company. The figures quoted do not constitute a specification, they represent typical values obtained for the substrate of the product.